


1. Concrete deck
2. Paraflex system
  - > Paraflex universal primer
  - > Hand cast kiln dried sand cast into primer
  - > Paraflex FD 1.5 mm initial coat
  - > Radmat 165Kg reinforcement layer
  - > Paraflex FD 0.8mm top coat
3. Extruded polystyrene insulation board.
4. Min-K thermal sheet.
5. Paviers and ballast margin
6. Recessed deck for flanged outlet
7. Extruded polystyrene cementitious faced insulation board

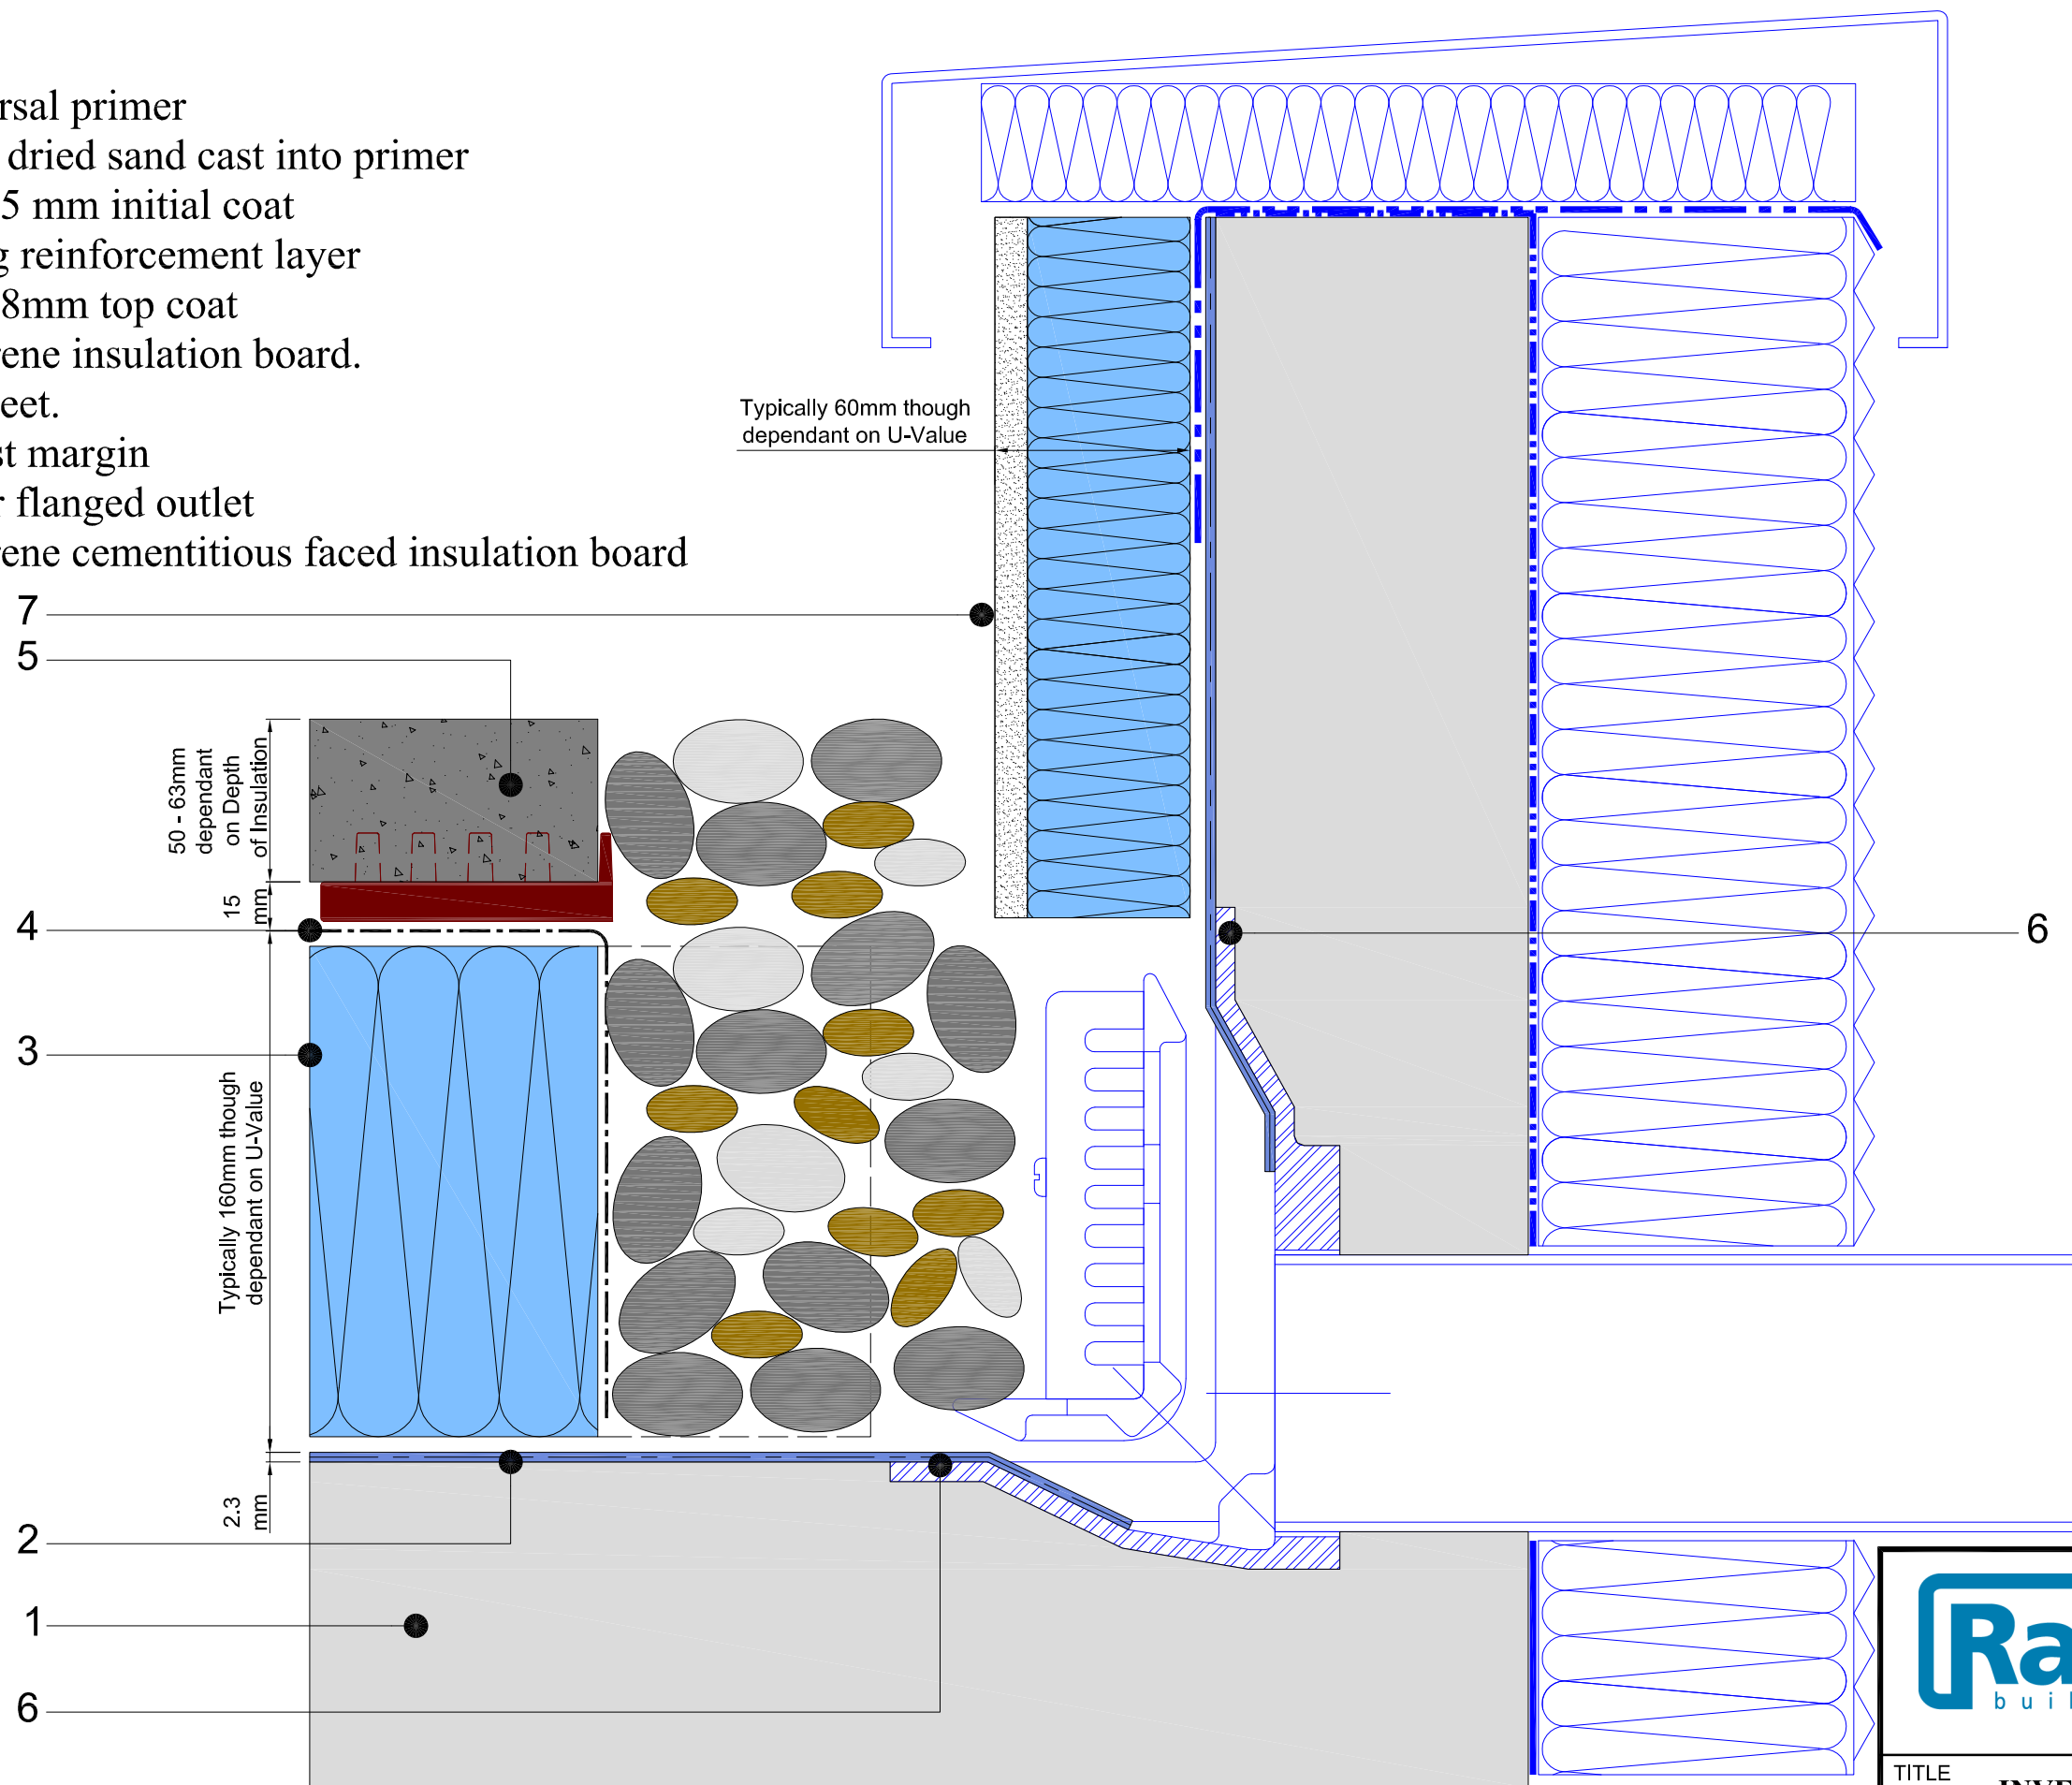

TITLE  
**INVERTED PARALFEX  
 PARAPET OUTLET DETAIL**

DATE: **Aug '09** | SCALE **N.T.S.**

DRAWING NUMBER  
**RAD-PAR-104**