



Membrane sealed by cladding contractor to Paraflex. Any membrane sealed direct to Paraflex must be checked for compatibility by the cladding contractor.

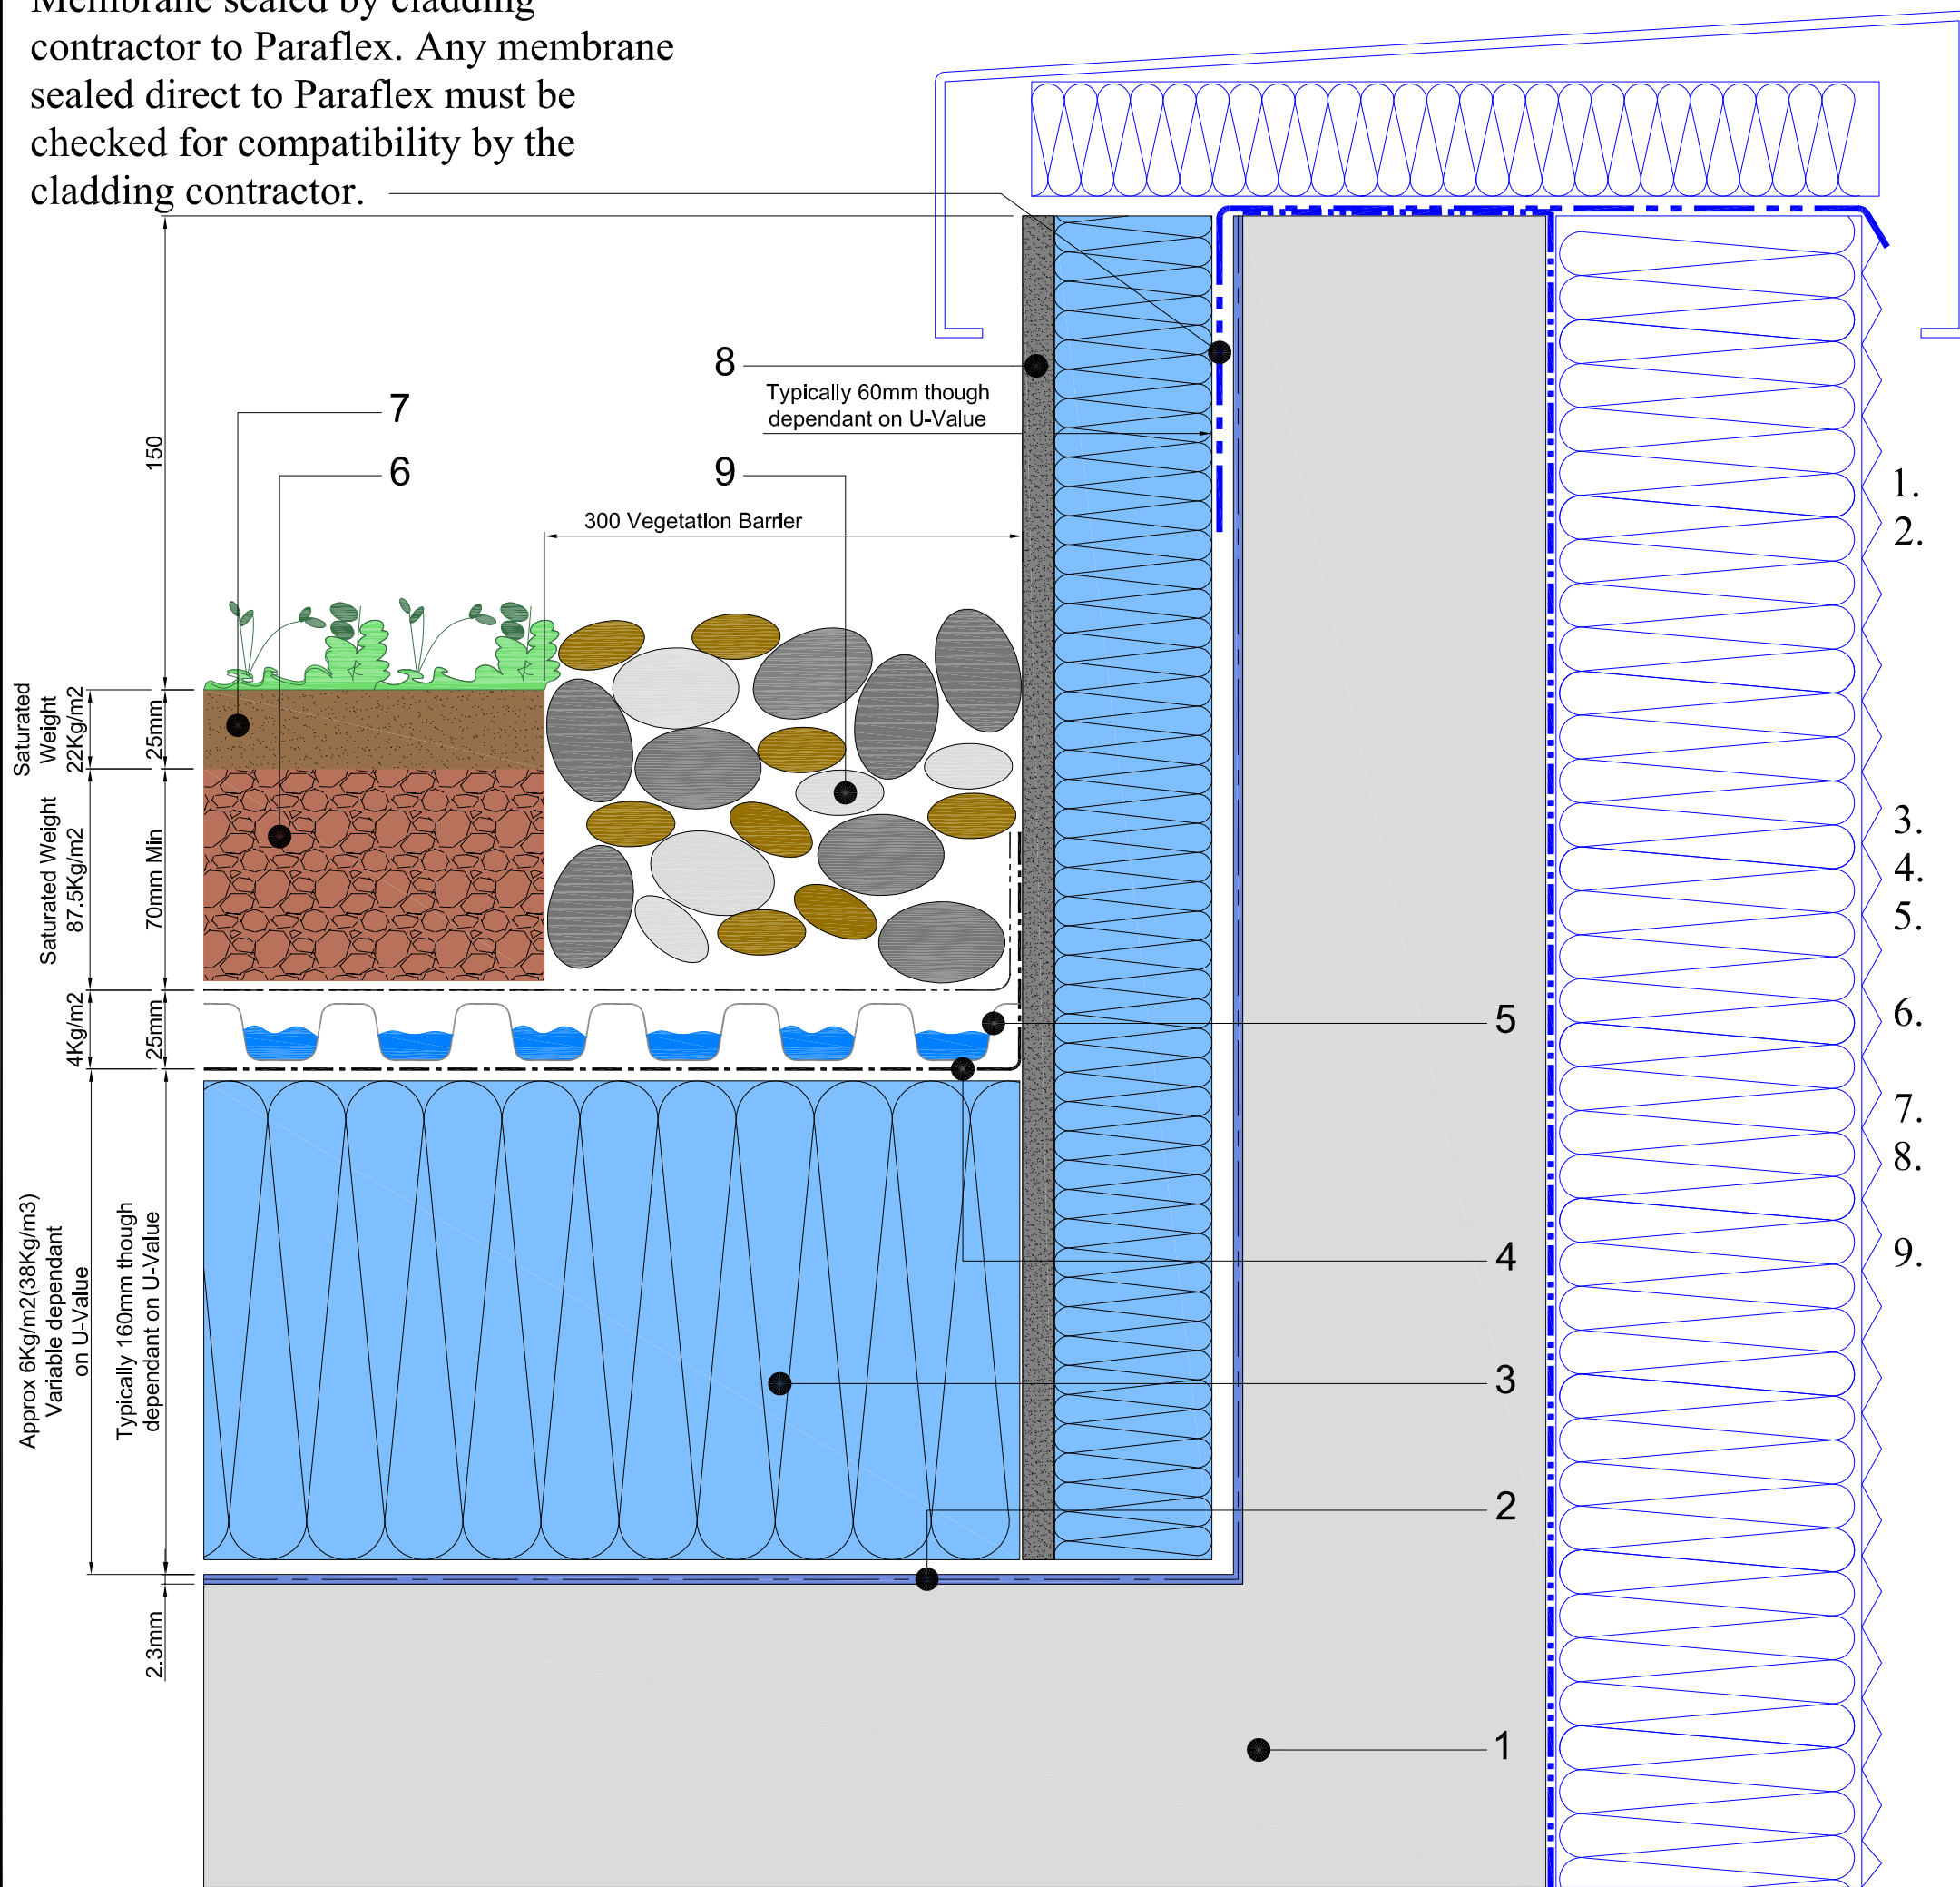

1. Concrete deck
2. Paraflex system
  - > Paraflex universal primer
  - > Hand cast kiln dried sand cast into primer
  - > Paraflex FD 1.5 mm initial coat
  - > Radmat 165Kg reinforcement layer
  - > Paraflex FD 0.8mm top coat
3. Extruded polystyrene insulation board.
4. Min-K thermal sheet.
5. Radmat D25 water retention & drainage board, G12 filter membrane.
6. Radmat 100% recycled green roof growing media.
7. Pregrown roof garden mat.
8. Extruded polystyrene cementitious faced insulation board
9. 300mm wide ballast margin

Note: Expected rainwater retention from 20 Litres/m<sup>2</sup>



TITLE **INVERTED ROOF PARAFLEX  
CONCRETE DECK SEDUM BLANKET  
GARDEN PERIMETER DETAIL**

DATE: **Aug '09** | SCALE **N.T.S.**

DRAWING NUMBER  
**RAD-PAR-302**