


Membrane sealed by cladding contractor to Permaquik. Any membrane sealed direct to Permaquik must be checked for compatibility by the cladding contractor.

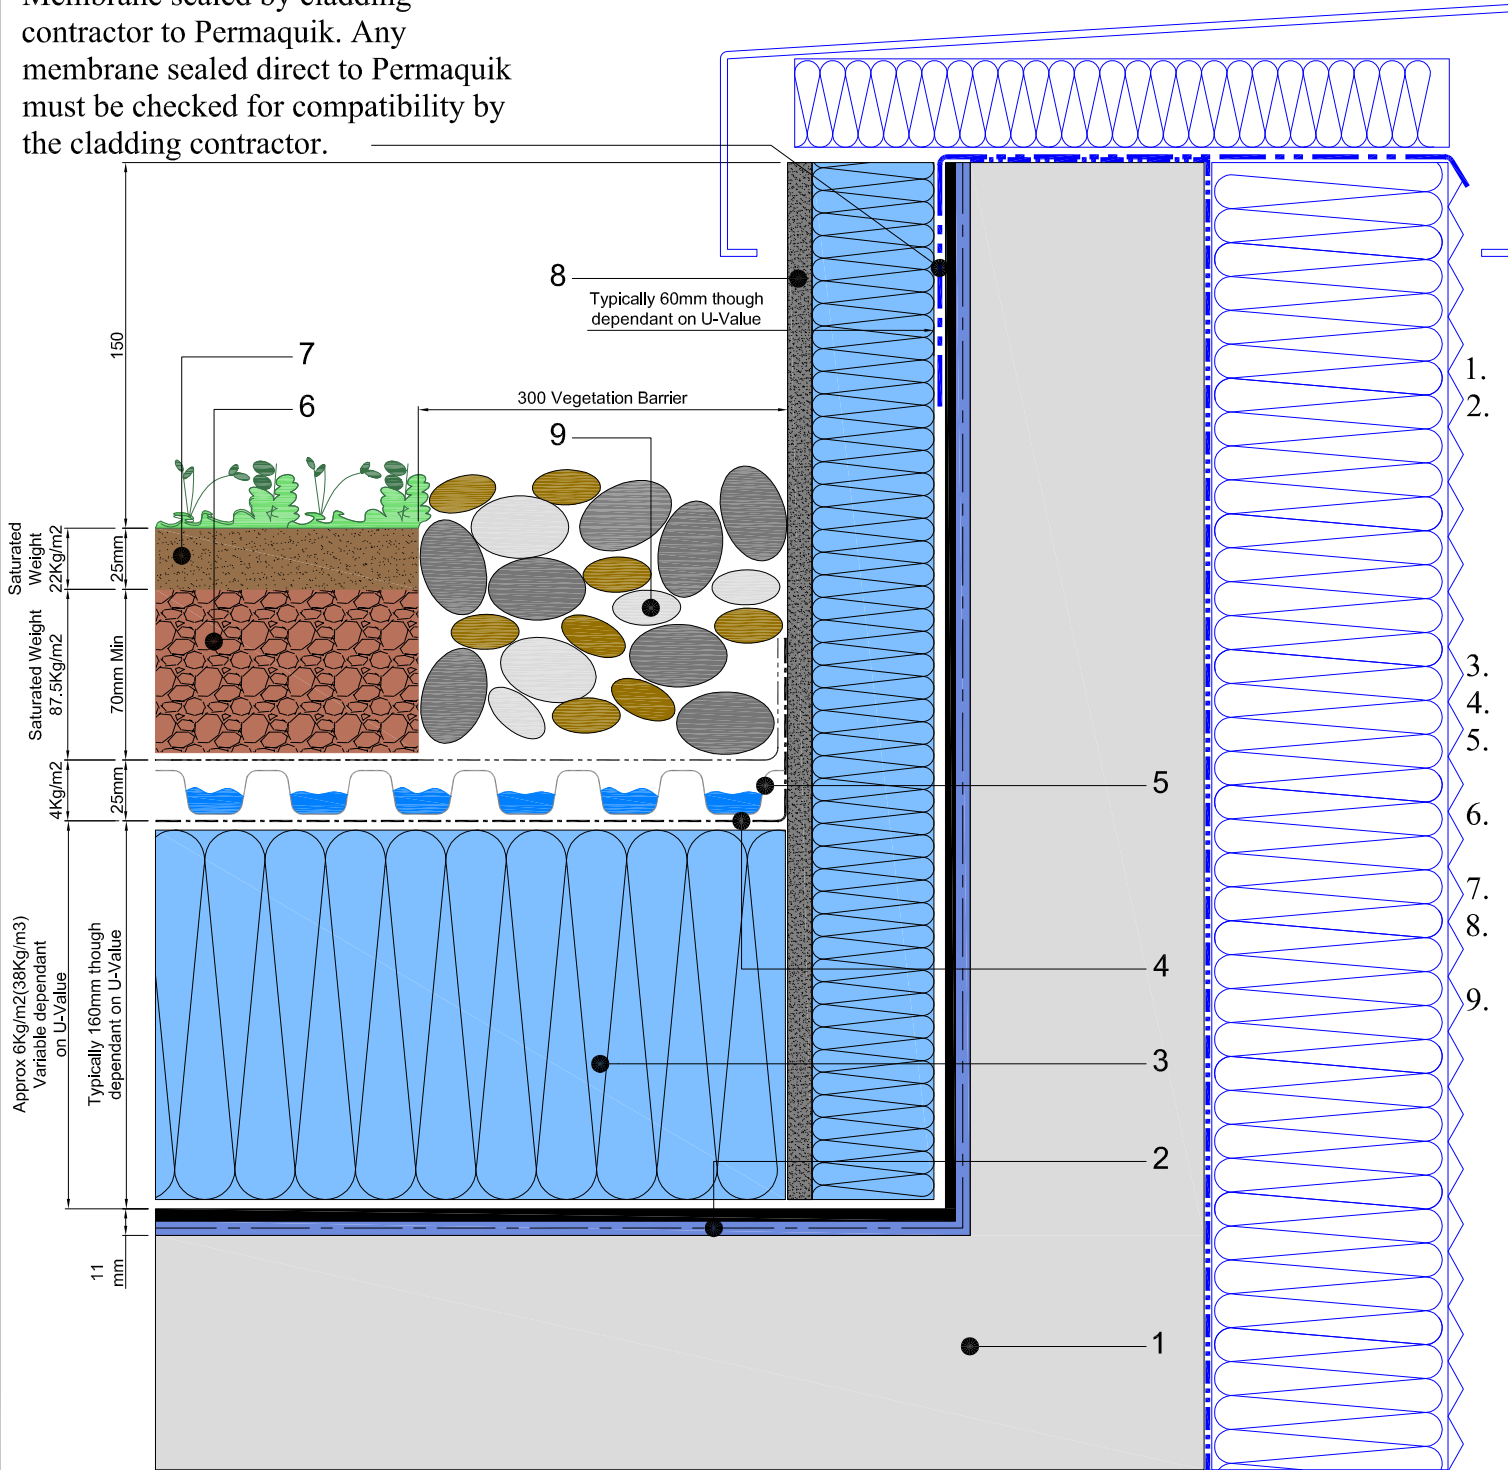

1. Concrete deck
 2. Permaquik 6100 system
 - > Radmat Permaquik 6100 3mm hot melt membrane
 - > Radmat 2016 reinforcement fleece
 - > Radmat Permaquik 6100 3mm hot melt membrane
 - > Radmat 5mm root barrier membrane
 3. Extruded polystyrene insulation board
 4. Min-K thermal sheet
 5. Radmat D25 water retention & drainage board, G12 filter membrane
 6. Radmat 100% recycled green roof growing media
 7. Pregrown roof garden mat
 8. Extruded polystyrene cementitious faced insulation board
 9. 300mm wide ballast margin
- Note: Expected rainwater retention from 20 litres/m²



TITLE
PERMAQUIK 6100 INVERTED PERIMETER
SEDUM BLANKET ROOF GARDEN DETAIL

DATE: July '09 SCALE N.T.S.

DRAWING NUMBER
RAD-PQ-302