



1. Concrete deck
2. Paraflex system
 - > Paraflex universal primer
 - > Hand cast kiln dried sand cast into primer
 - > Paraflex FD 1.5 mm initial coat
 - > Radmat 165Kg reinforcement layer
 - > Paraflex FD 0.8mm top coat
3. Extruded polystyrene insulation board.
4. Min-K thermal sheet.
5. Paviers and ballast margin

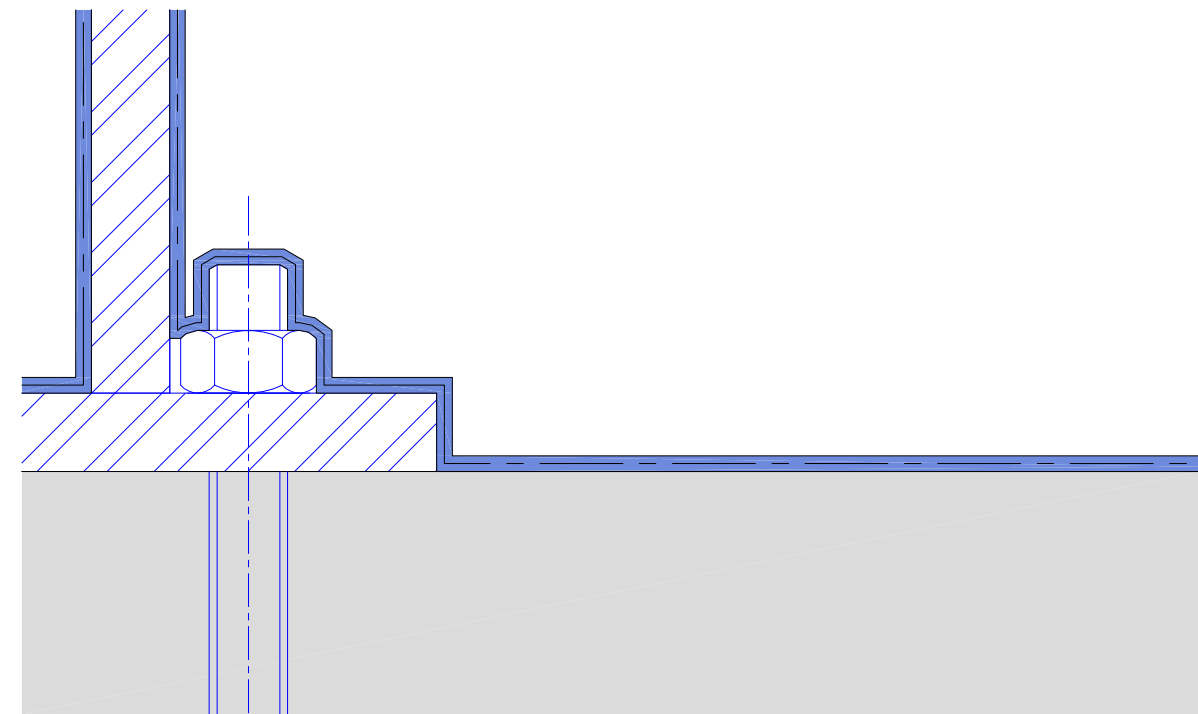

ENLARGED VIEW OF PITCH POCKET

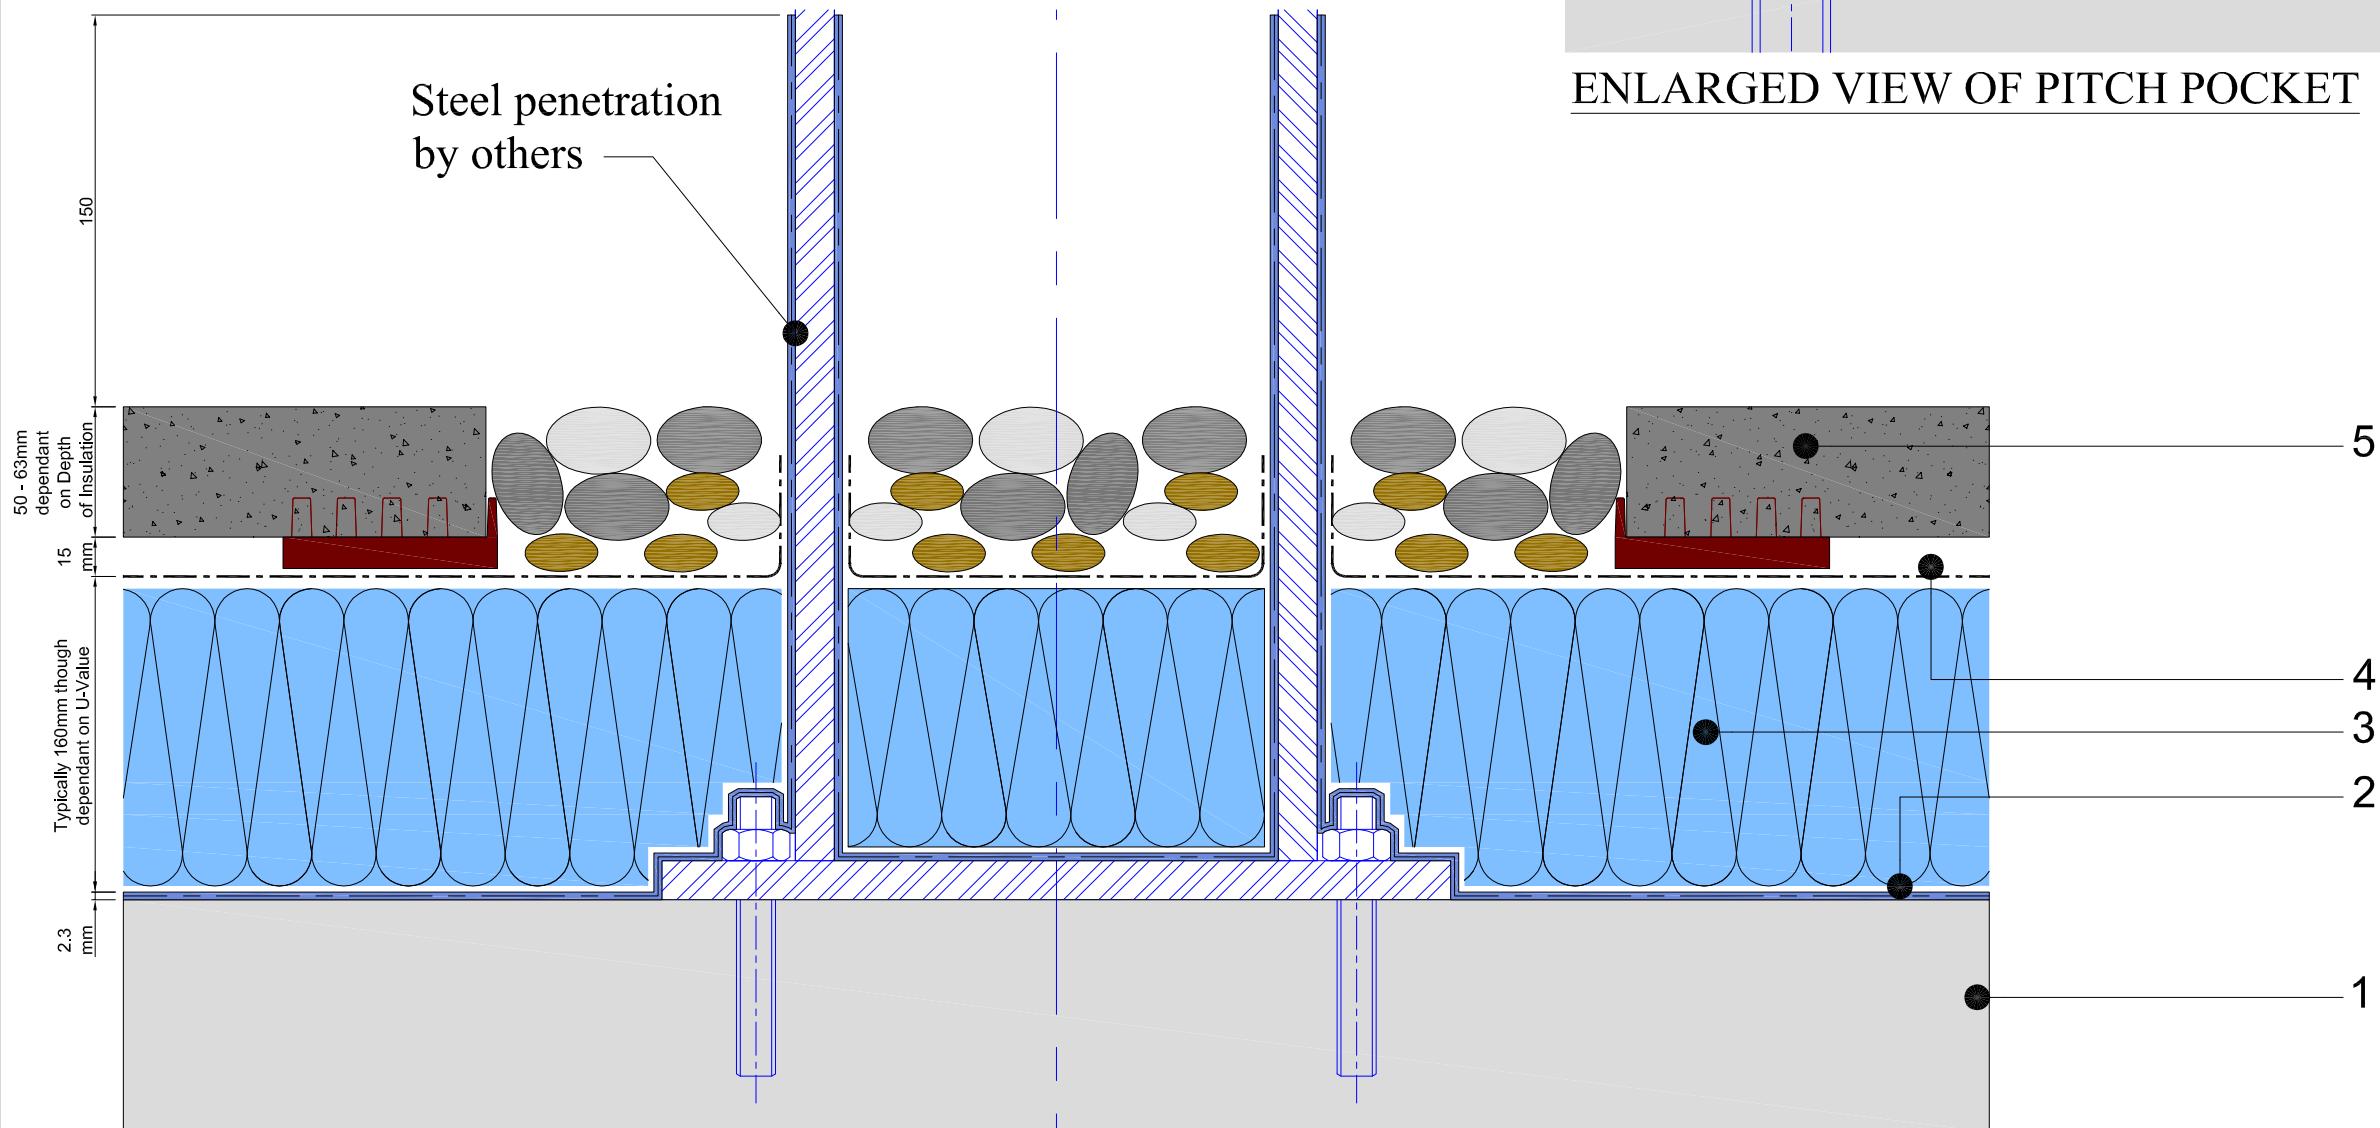

TITLE
**INVERTED PARAFLEX STEEL
 PENETRATION DETAIL**

DATE: **Aug '09** | SCALE **N.T.S.**

DRAWING NUMBER
RAD-PAR-110