


1. Concrete deck
2. Permaquik 6100 system
  - > Radmat Permaquik 6100 3mm hot melt membrane
  - > Radmat 2016 reinforcement fleece
  - > Radmat Permaquik 6100 3mm hot melt membrane
  - > Radmat protection sheet
3. Extruded polystyrene insulation board
4. Min-K thermal sheet
5. Paviers and ballast margin
6. Radmat uncured neoprene rubber strap
7. Extruded polystyrene cementitious faced insulation board

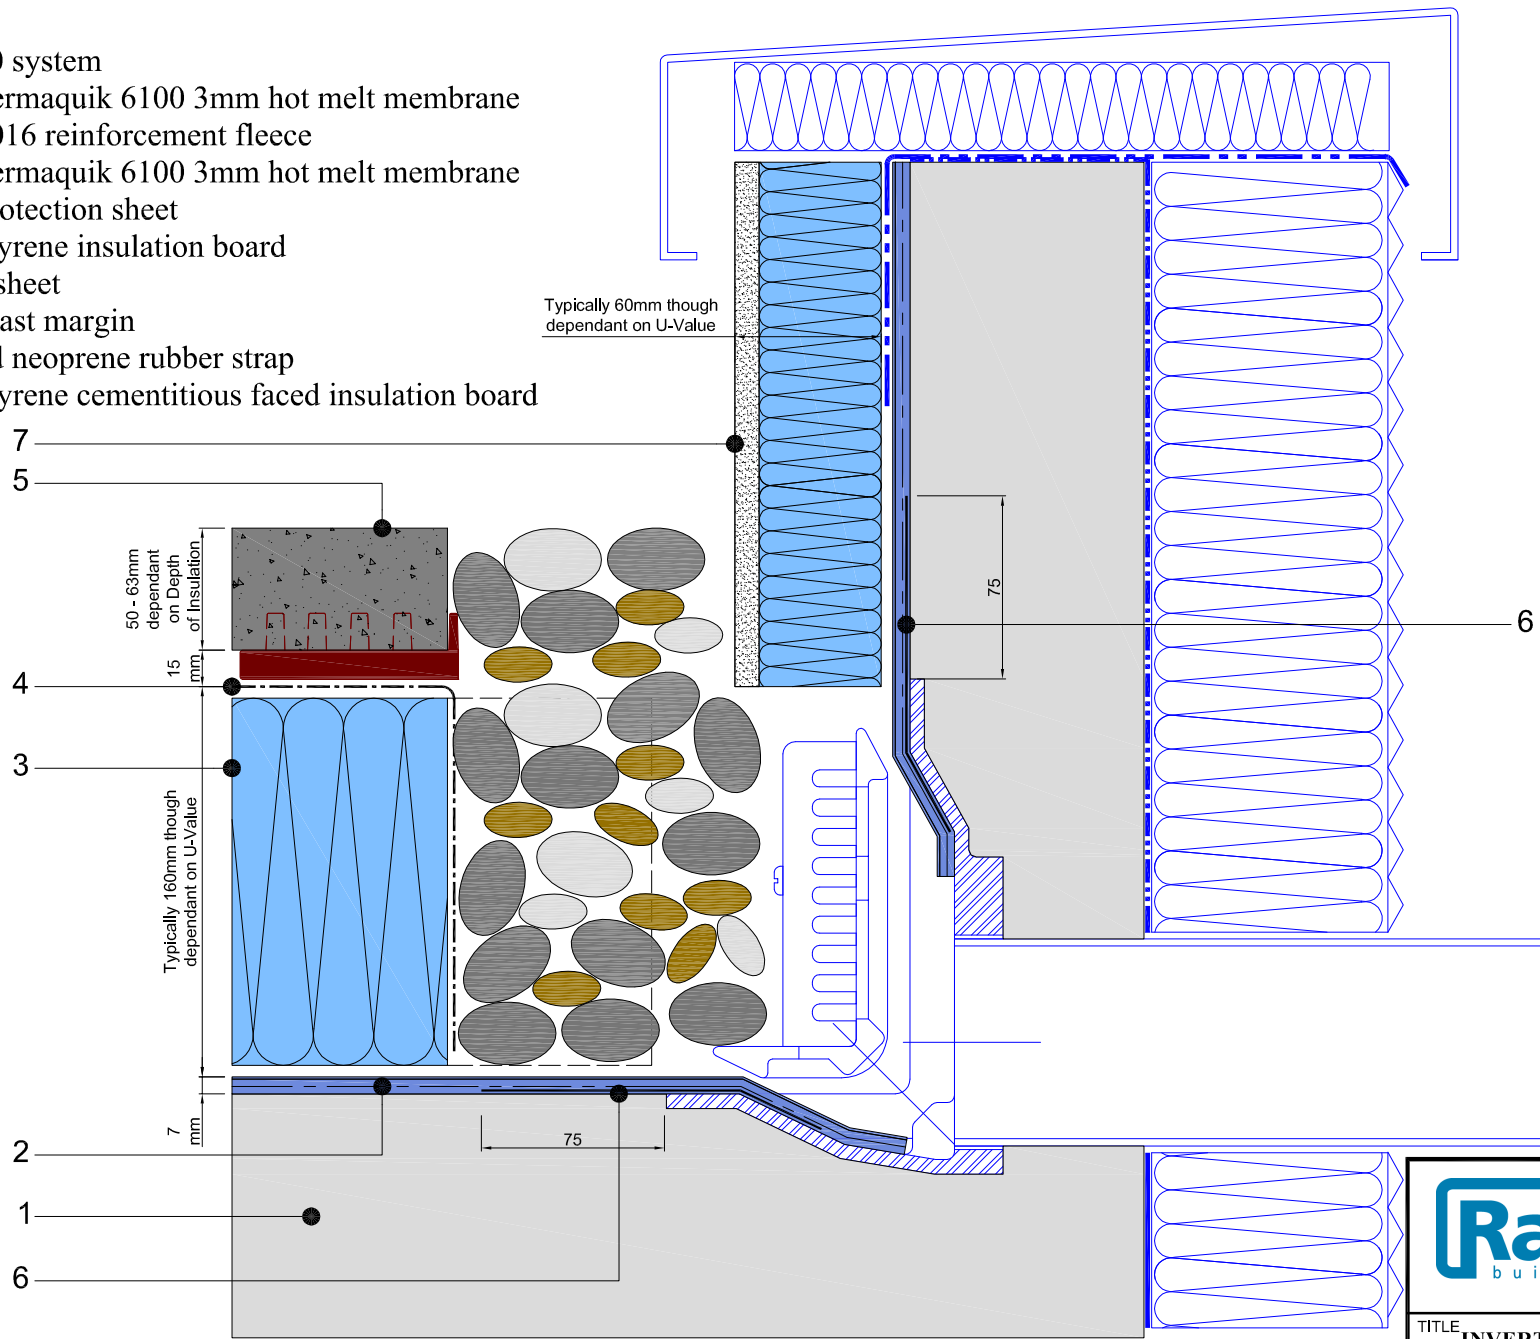

TITLE	
INVERTED PERMAQUIK 6100 PARAPET OUTLET DETAIL	
DATE:	April '09
SCALE:	N.T.S.
DRAWING NUMBER	
RAD-PQ-104	