


Metal Pipe
Cowl flashing by M&E contractor to allow for hot air to vent



1. Concrete deck
2. Permaquik 6100 system
 - > Radmat Permaquik 6100 3mm hot melt membrane
 - > Radmat 2016 reinforcement fleece
 - > Radmat Permaquik 6100 3mm hot melt membrane
 - > Radmat protection sheet - flat
 - > Radmat mineral faced protection sheet - upstand
3. Extruded polystyrene insulation board
4. Min-K thermal sheet
5. Paviors and ballast margin
6. Radmat uncured neoprene rubber strap
7. Stainless steel jubilee clip

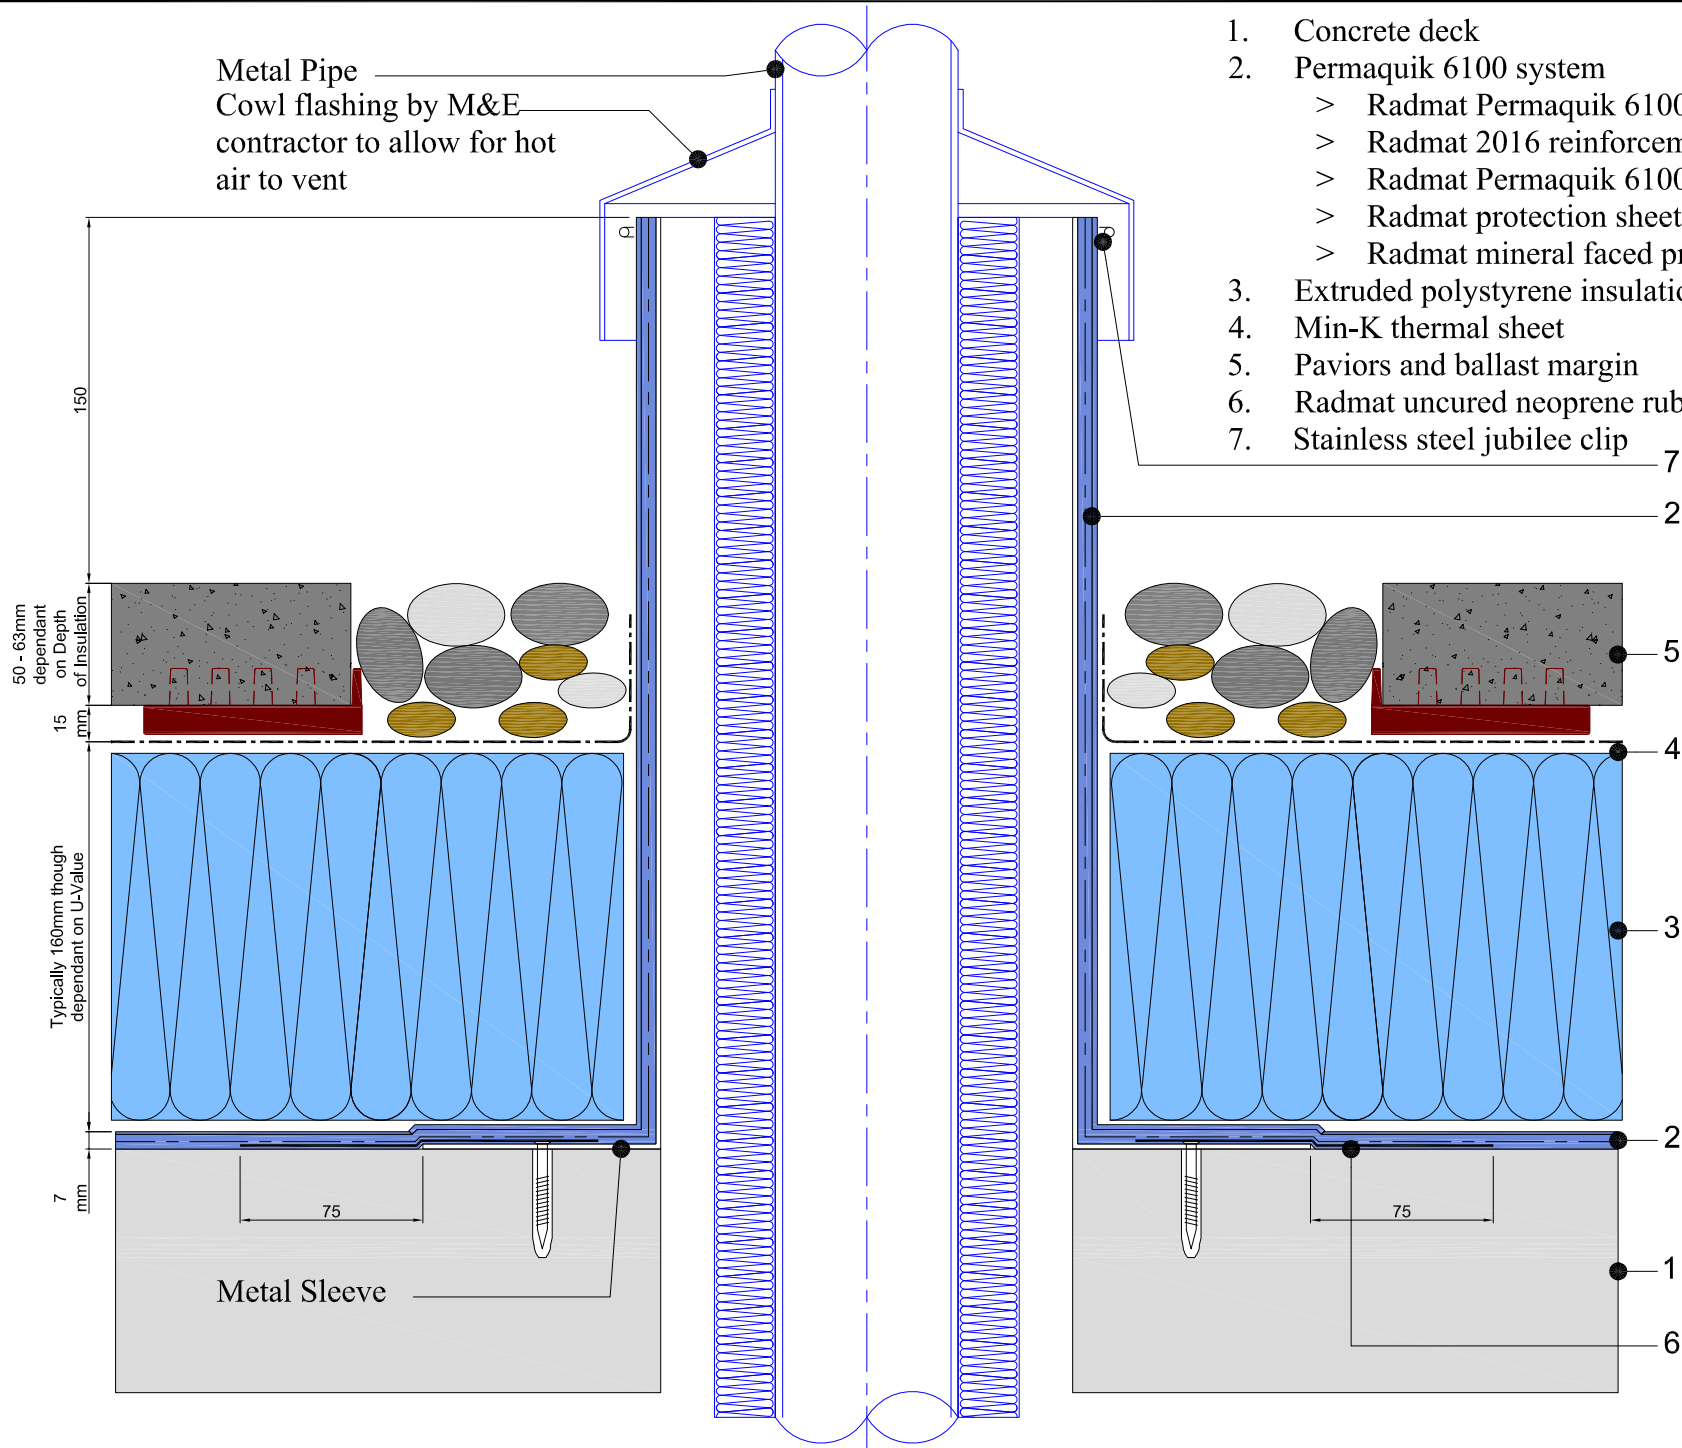

TITLE **INVERTED PERMAQUIK 6100
HOT PIPE PENETRATION DETAIL**

DATE: **May '09** SCALE **N.T.S.**

DRAWING NUMBER
RAD-PQ-107