


1. Concrete deck
2. Permaquik 6100 system
 - > Radmat Permaquik 6100 3mm hot melt membrane
 - > Radmat 2016 reinforcement fleece
 - > Radmat Permaquik 6100 3mm hot melt membrane
 - > Radmat protection sheet
3. Extruded polystyrene insulation board
4. Min-K thermal sheet
5. Paviers and ballast margin
6. Extruded polystyrene cementitious faced insulation board

Threads mastic sealed as bolts are tightened by others

Metal flashing by others

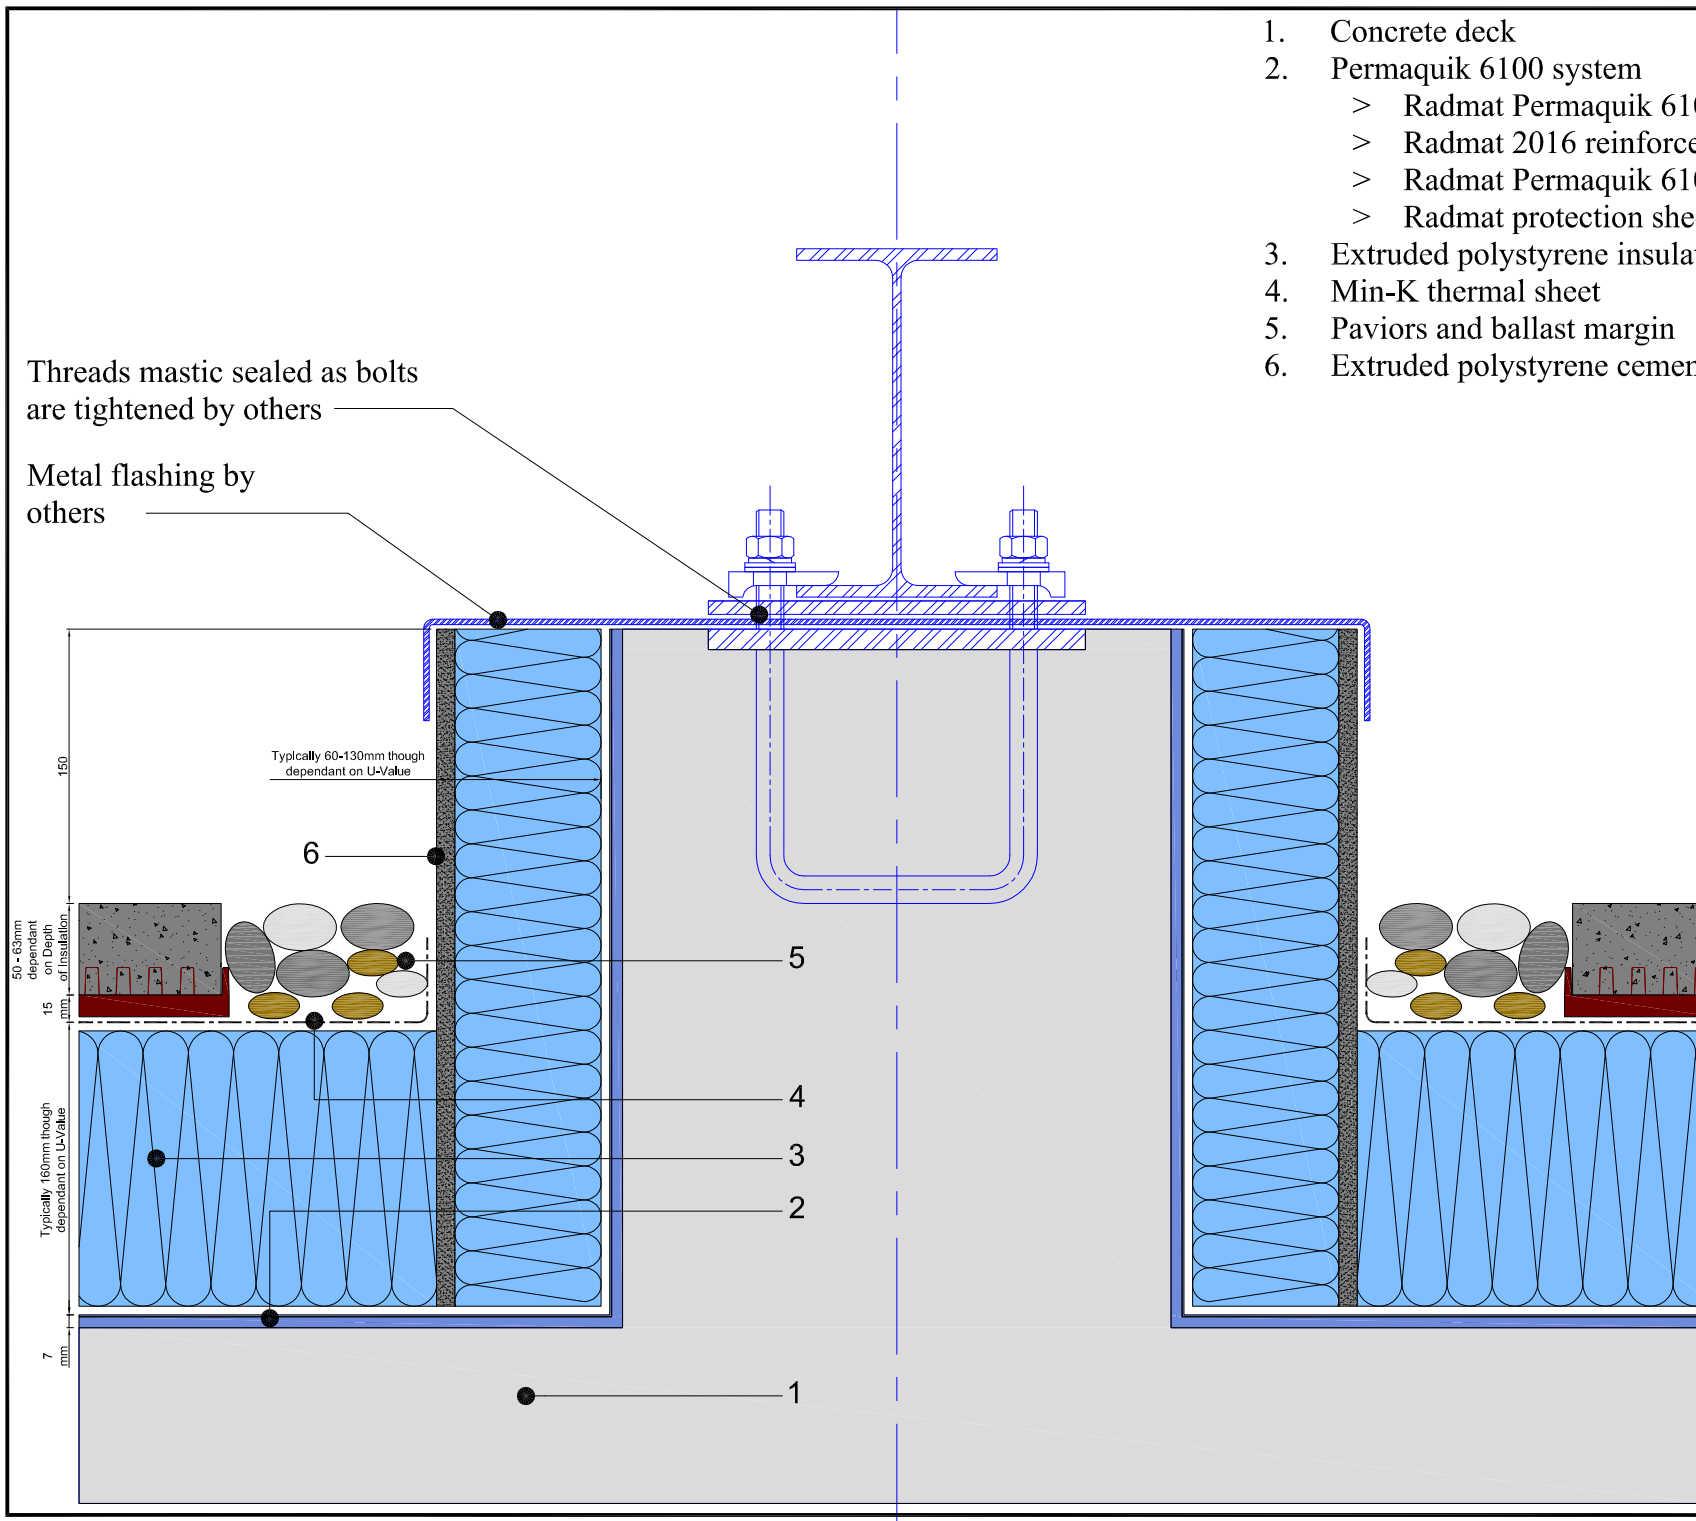

TITLE	
INVERTED PERMAQUIK 6100 PLINTH DETAIL	
DATE: May '09	SCALE N.T.S.
DRAWING NUMBER	
RAD-PQ-108	