



1. Concrete deck
2. Permaquik 6100 system
 - > Radmat Permaquik 6100 3mm hot melt membrane
 - > Radmat 2016 reinforcement fleece
 - > Radmat Permaquik 6100 3mm hot melt membrane
 - > Radmat protection sheet
3. Extruded polystyrene insulation board
4. Min-K thermal sheet
5. Paviers and ballast margin
6. Radmat uncured neoprene rubber strap

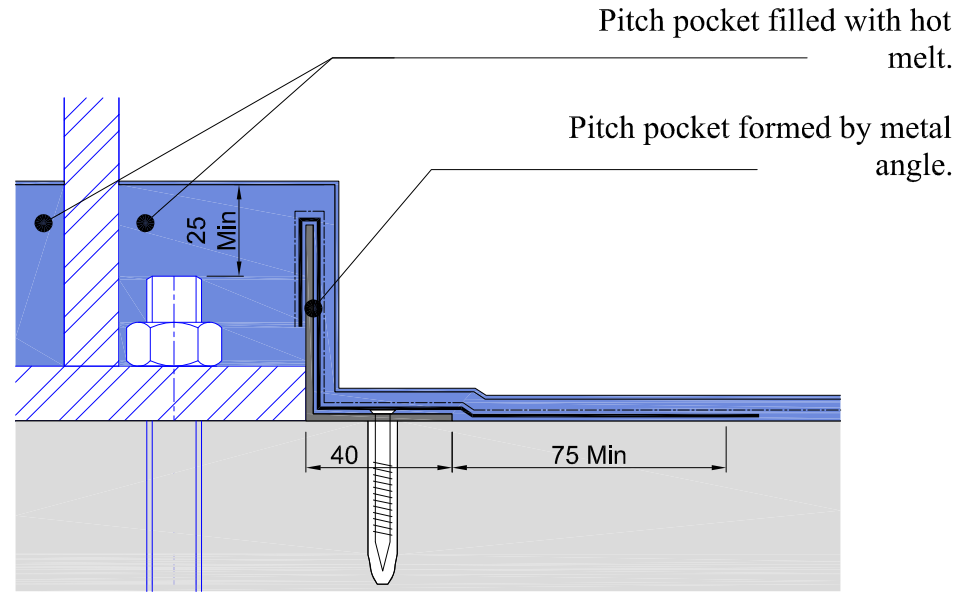

ENLARGED VIEW OF PITCH POCKET

Steel penetration
by others

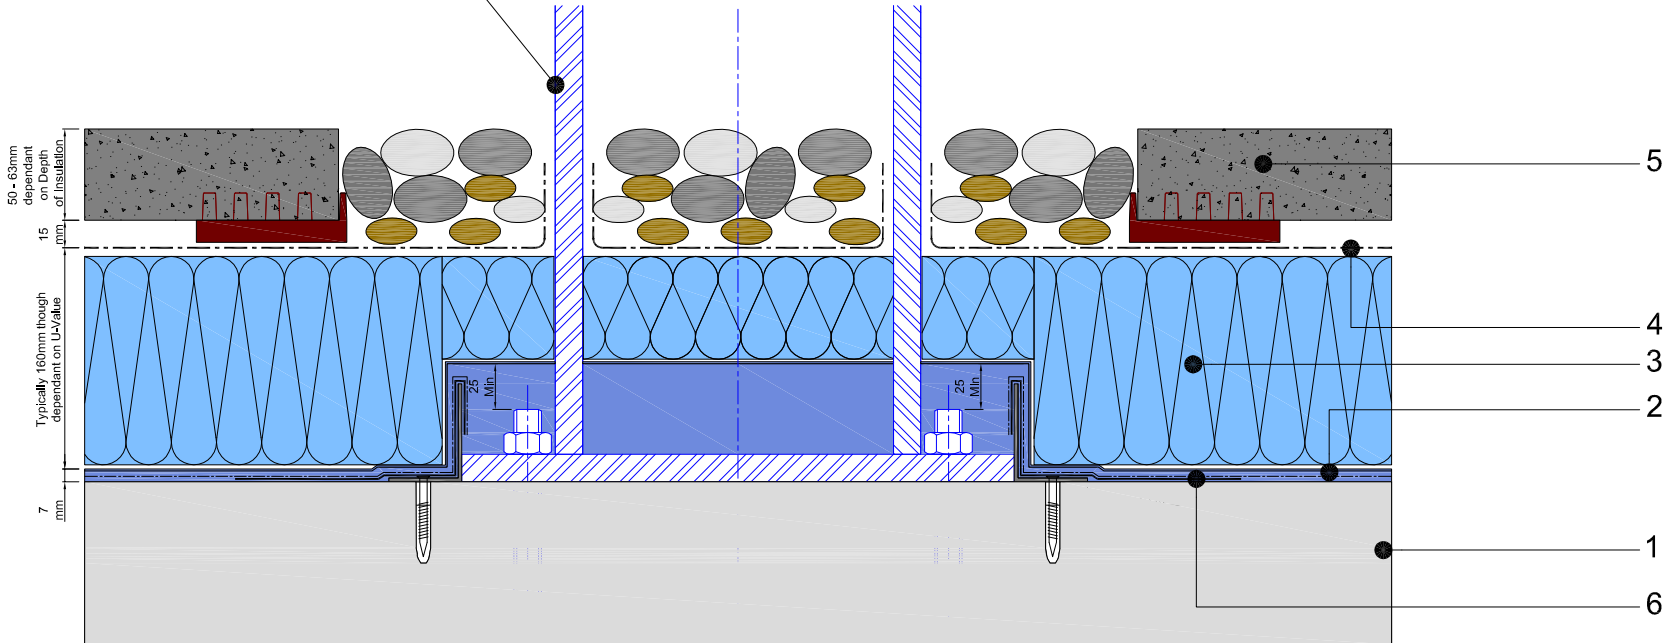

TITLE	
INVERTED PERMAQUIK 6100 PITCH POCKET DETAIL	
DATE: May '09	SCALE N.T.S.
DRAWING NUMBER	
RAD-PQ-110	